


EAGLE'S NEST ON BLACK BAY

LOCATED IN PART OF GOVERNMENT LOT 4, SECTION 33, TOWNSHIP 71N, RANGE 22W, KOOCHICHING COUNTY, MINNESOTA



RAINY LAKE
BLACK BAY

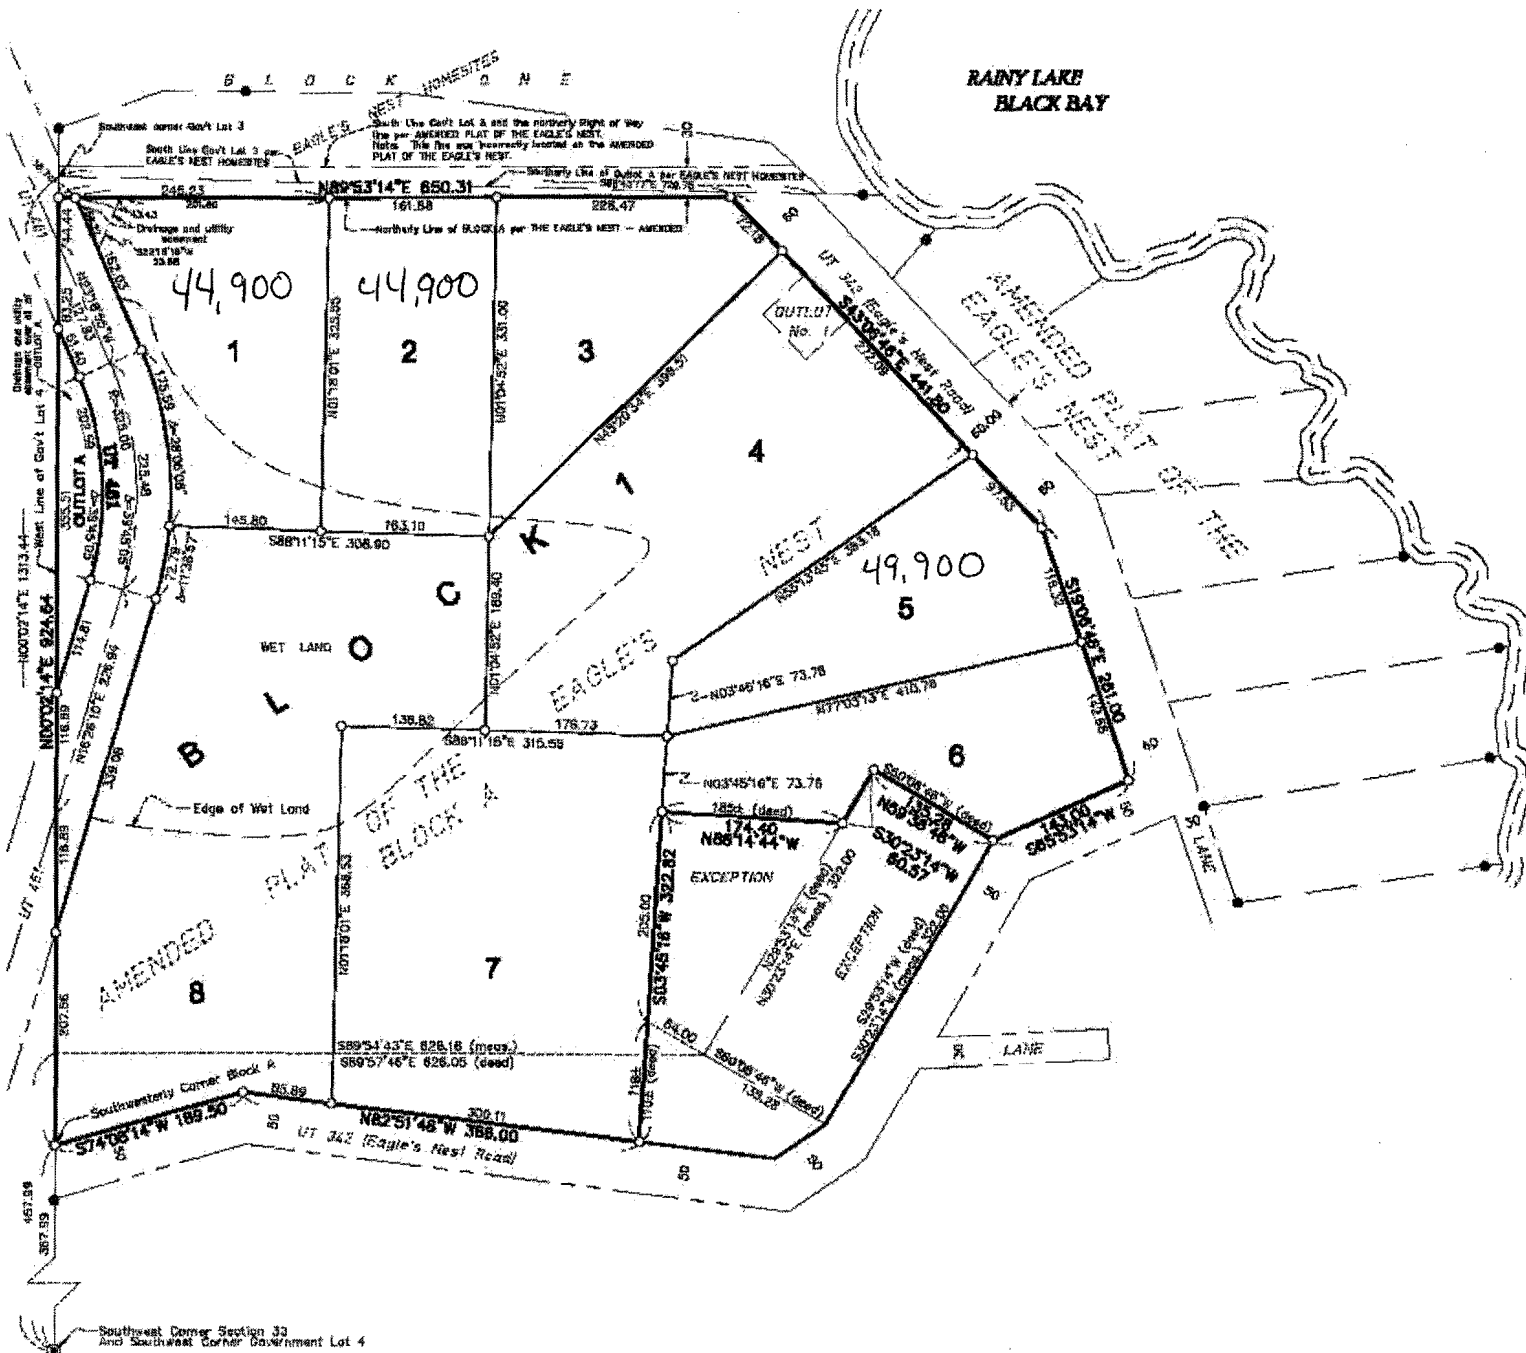

BEARING ORIENTATION:


The west line of Government Lot 4 of Section 33, Township 71N, Range 22W is assumed to have a bearing of North 00 degrees 02 minutes 14 seconds East.

GRAPHIC SCALE



(IN FEET)

DRAINAGE AND UTILITY EASEMENTS SHOWN THIS

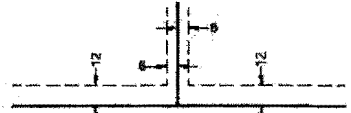

BEING 12 FEET WIDE AND ADJOINING ALL STREET RIGHT-OF-WAY LINES AND 6 FEET WIDE AND ADJOINING SIDE AND REAR LOT LINES UNLESS OTHERWISE SHOWN ON THIS PLAT.

LEGEND

- DENOTES 1/2 INCH x 14 INCH IRON PIPE SET AND MARKED WITH RLS 42380 CAP.
- ⊙ DENOTES FOUND SECTION MONUMENT
- DENOTES FOUND SURVEY MONUMENT